



FRONT ELEVATION


(MODIFIED OXLEY)

SCALE: 1/8" = 1'-0"

SQUARE FOOTAGE TABLE


TOTALS EXCLUDE GARAGE & OPEN SPACES

PLAN	SQ. FTG.
FIRST FLOOR	1,541
SECOND FLOOR	1,071
TOTAL:	2,624

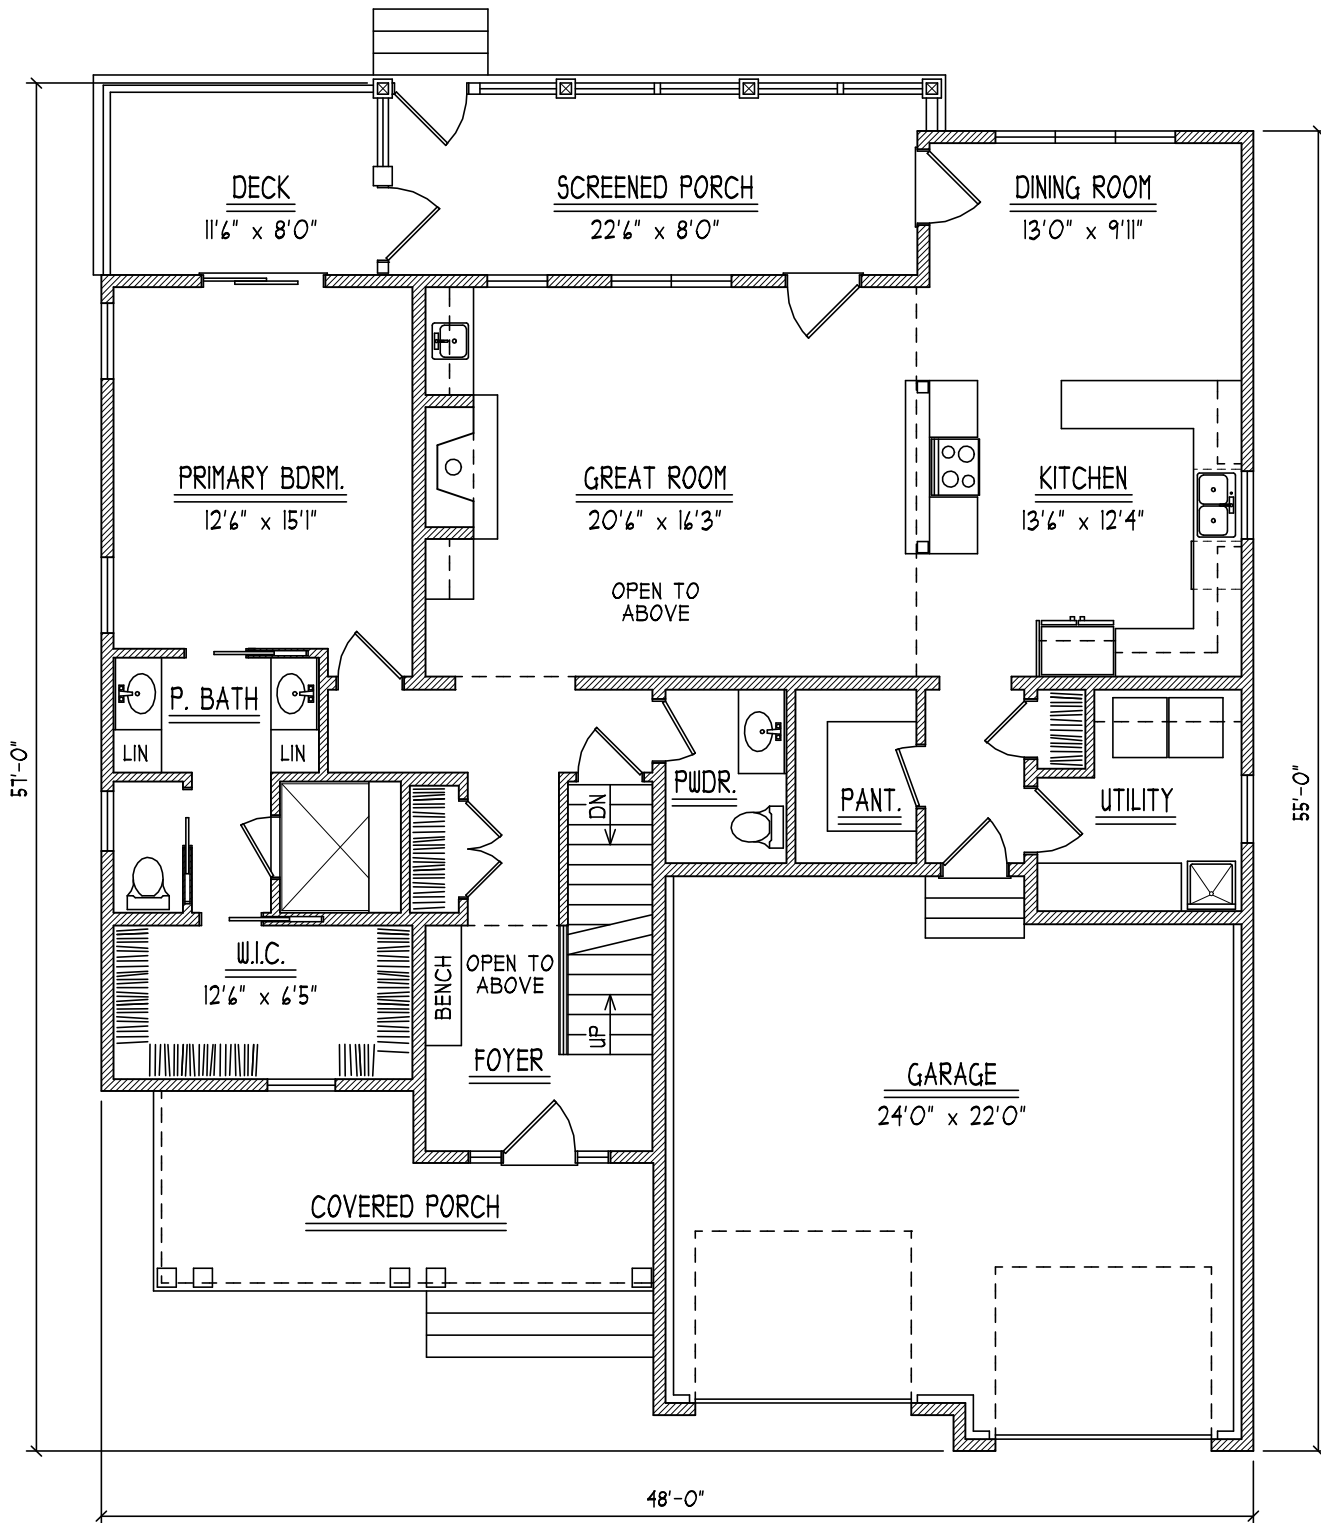

# FIRST FLOOR PLAN

SCALE: 1/8" = 1'-0"

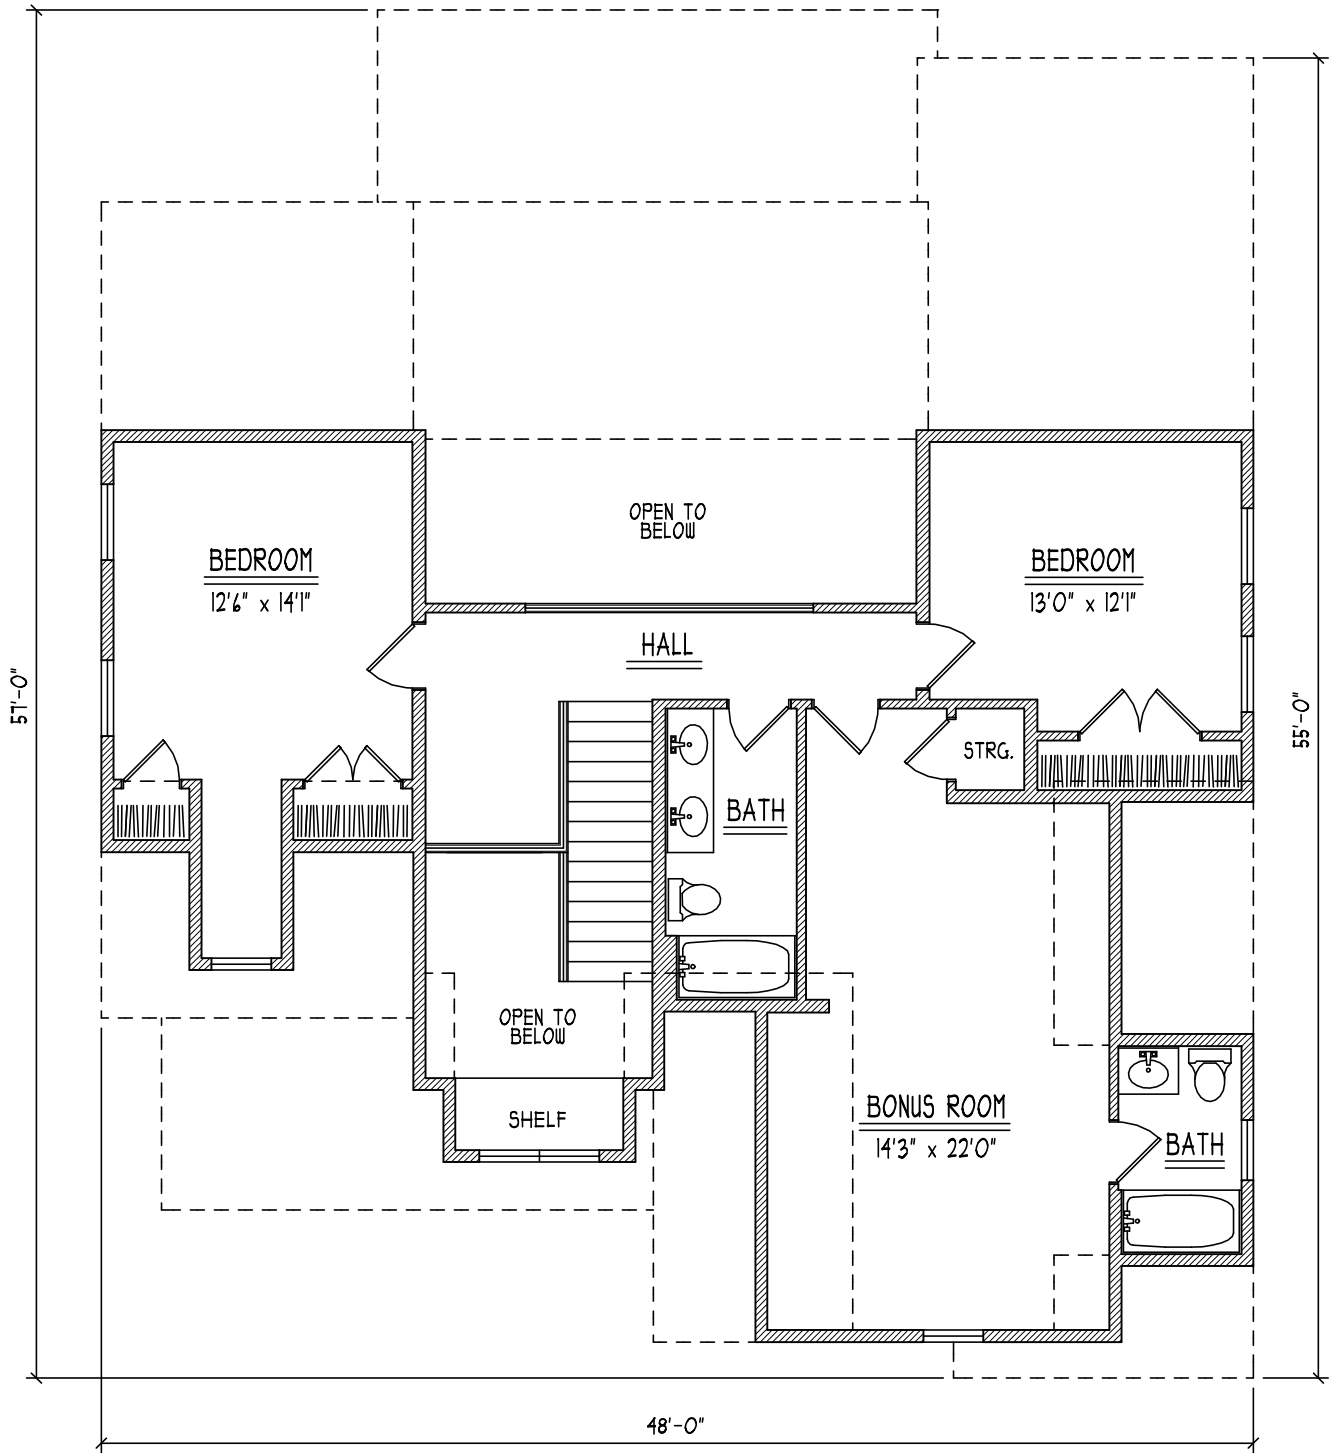

# SECOND FLOOR PLAN

SCALE: 1/8" = 1'-0"